


DO NOT SCALE FROM THIS DRAWING
ALL DIMENSIONS MUST BE CHECKED ON SITE BY
CONTRACTOR PRIOR TO CONSTRUCTION

In line with current industry norms, our Professional Indemnity
Insurance specifically excludes Fire Safety. Our clients are requested
to ensure that they have their own adequate cover arrangements
regarding all Fire Safety related liabilities for their properties.



Elevation 1 - a

1 : 100

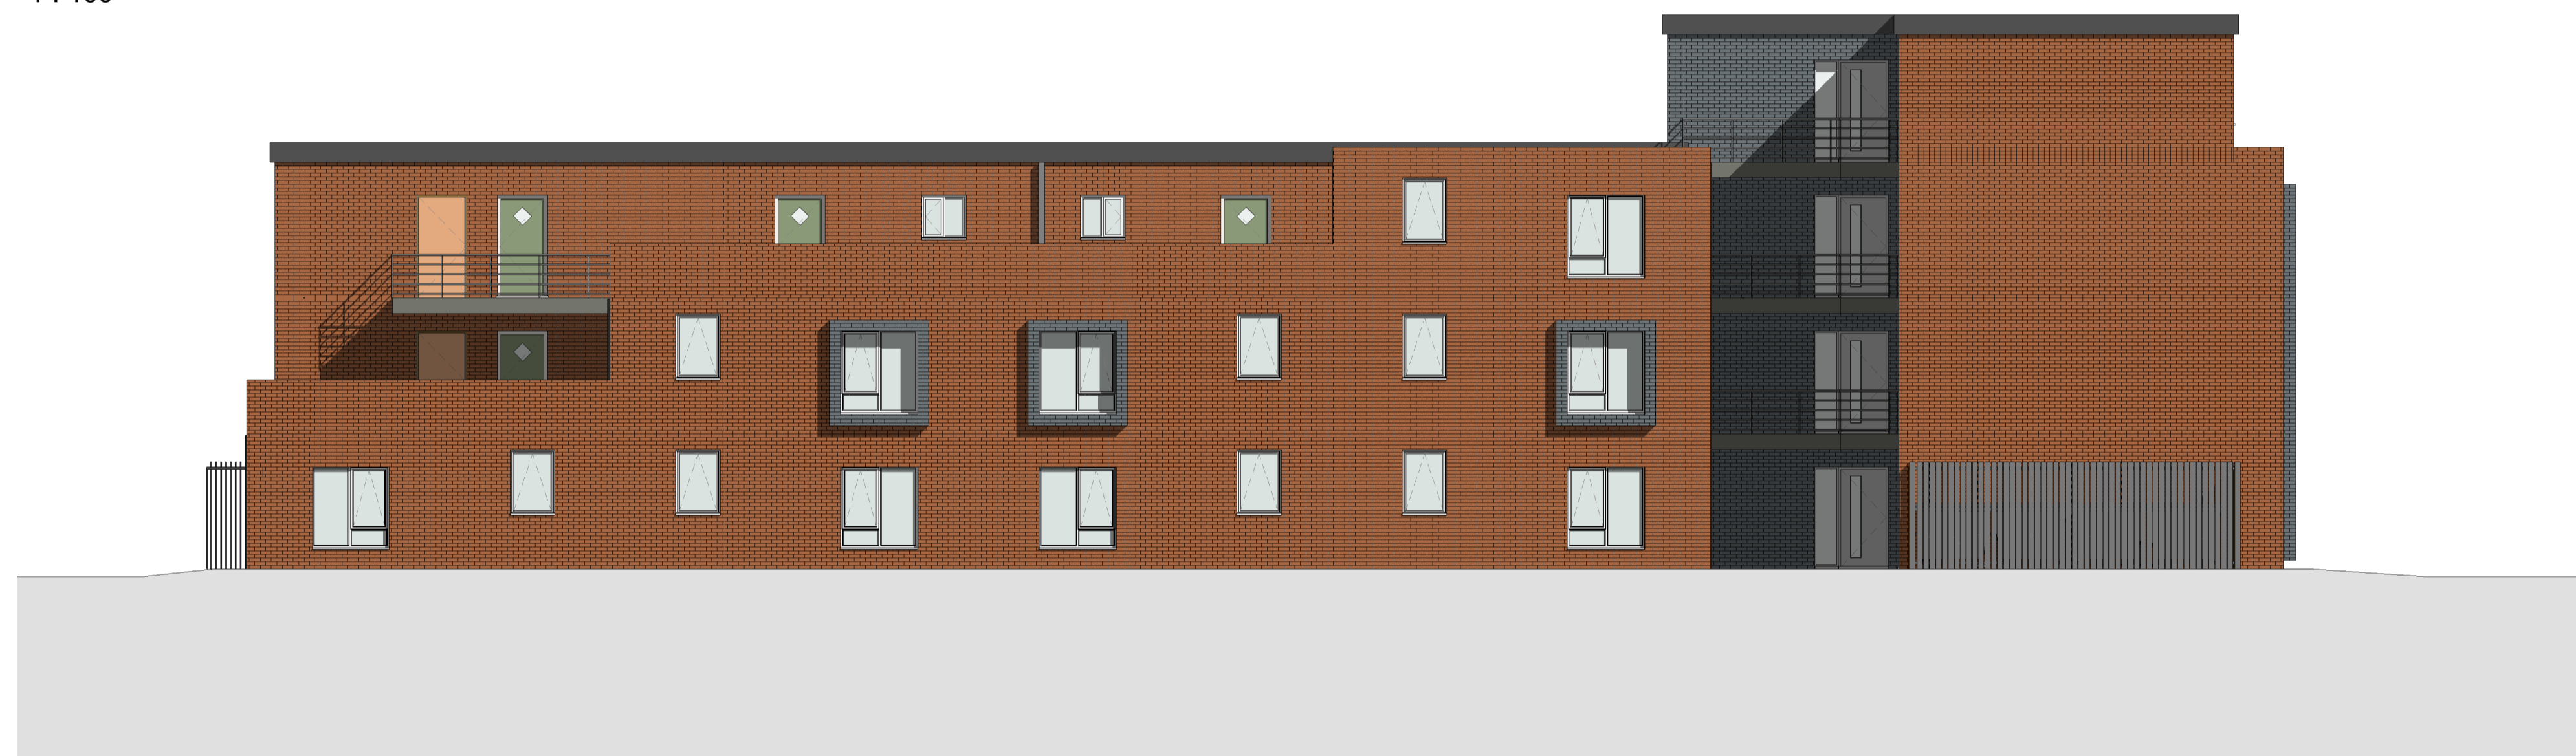

Elevation 2 - a

1 : 100




Elevation 3 - a

1 : 100



Elevation 4 - a

1 : 100

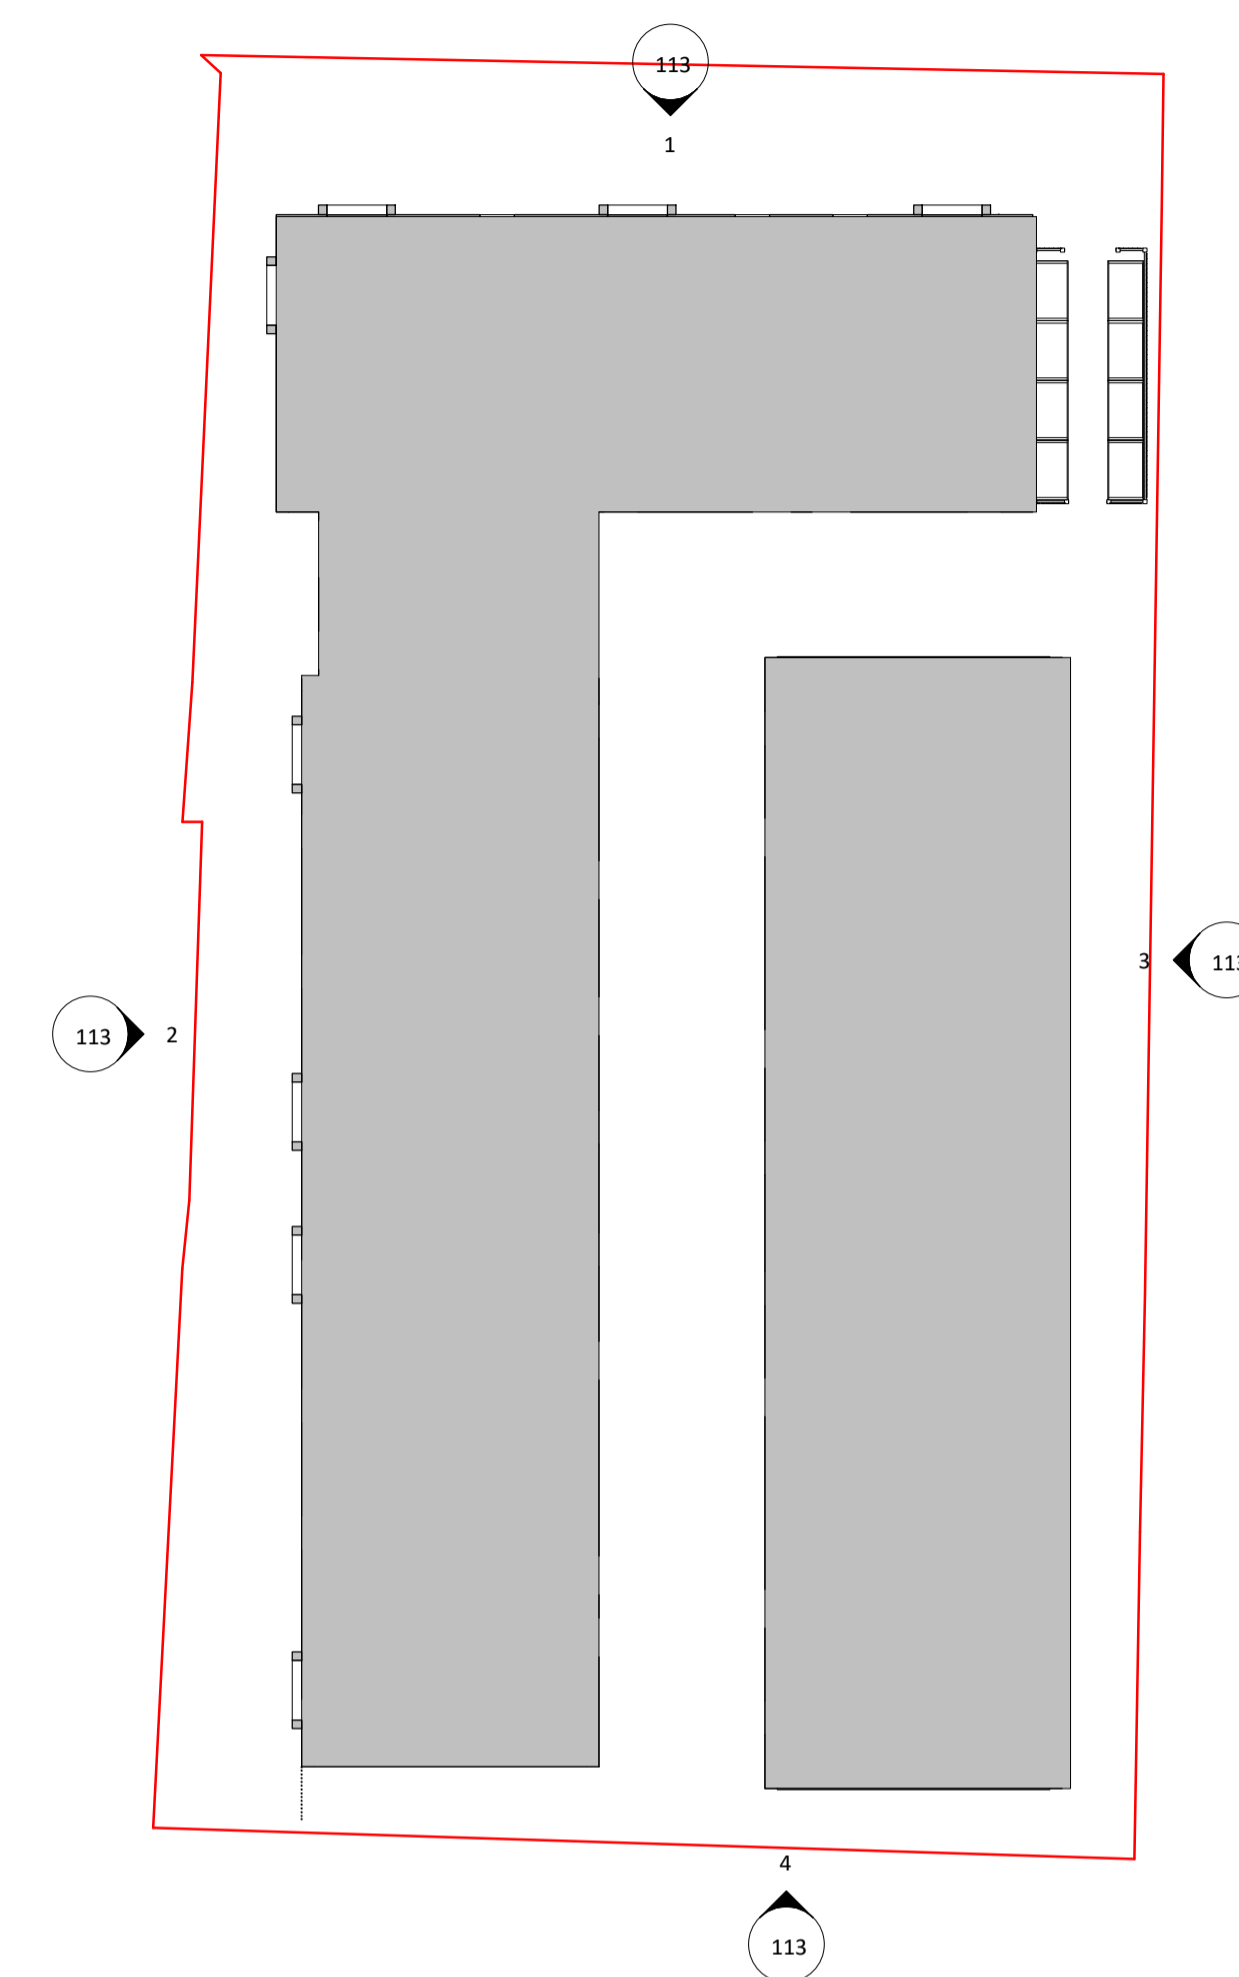

Key Plan

2	04.05.22	AW	Revised Scheme to suit new planning application
1	23.11.21	AW	Revised layout to reflect client comments. Additional door added to bin store.
Rev	Date	Int	Description



CLIENT:

SJJ Contracts Ltd

PROJECT:

Rock Station, Rockferry

DESCRIPTION:

Elevations Flat Roof Opt A (Sh1of2)

PURPOSE OF ISSUE:

Feasibility

DRAWN BY: CHECKED DATE: SCALE @ A1:

AW VS 31.08.21 As indicated

JOB NO: STATUS CODE: DRAWING NO: REV

3885 S0 113 2

FILE IDENTIFIER:

RS-BTP-00-E-DR-A-3885_113.2

Elizabeth House 486 Didsbury Road Heaton Mersey Stockport SK4 3BS
0161 443 1221 info@bernardtaylor.co.uk www.btparchitects.co.uk